


Tel: (+356) 2756 4323

www.gozoproperty.eu

www.gozohomes.com

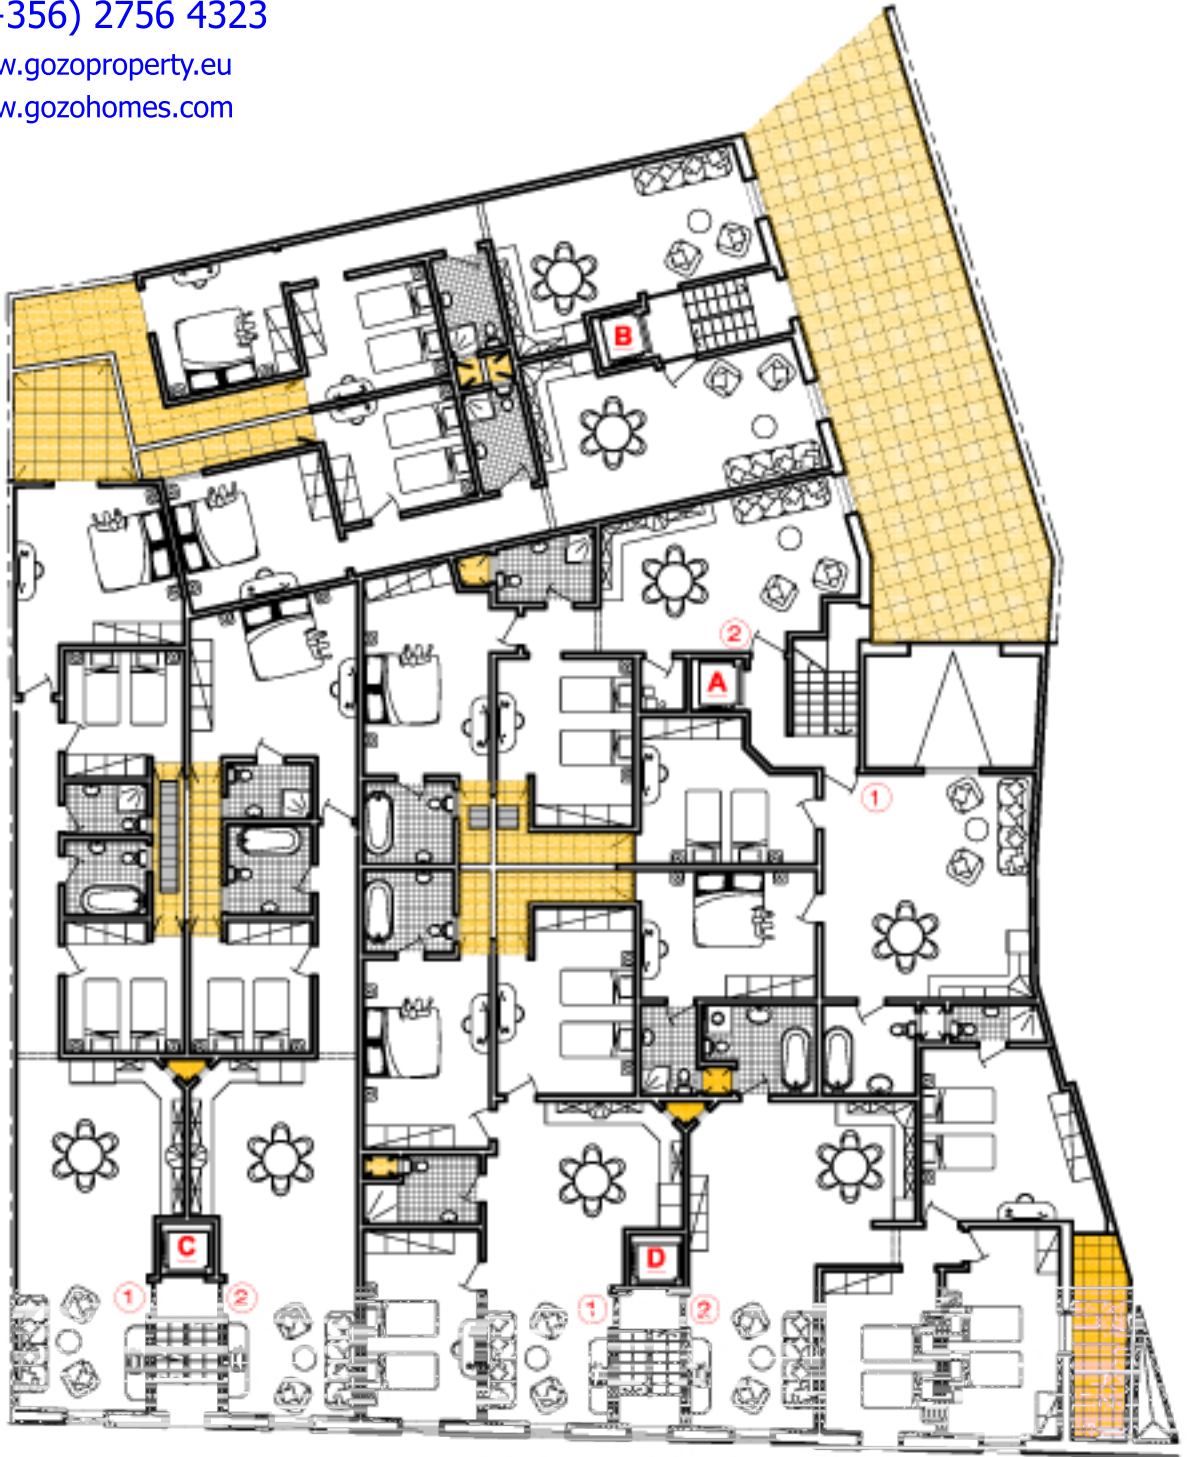

— — — — — *ground floor plan* scale 1:200